




# Gate for 8' Vertical Vinyl Hybrid Fence

Powder coated aluminum with PVC tongue and groove boards



- 2"x 2" aluminum gate frame
- 3" aluminum pocket rails
- 4" aluminum boards
- aluminum pyramid post caps
- 6" PVC tongue and groove boards (assorted colours)

## GATE FOR 8' HIGH VERTICAL FENCE

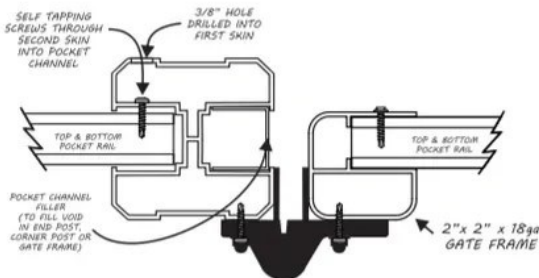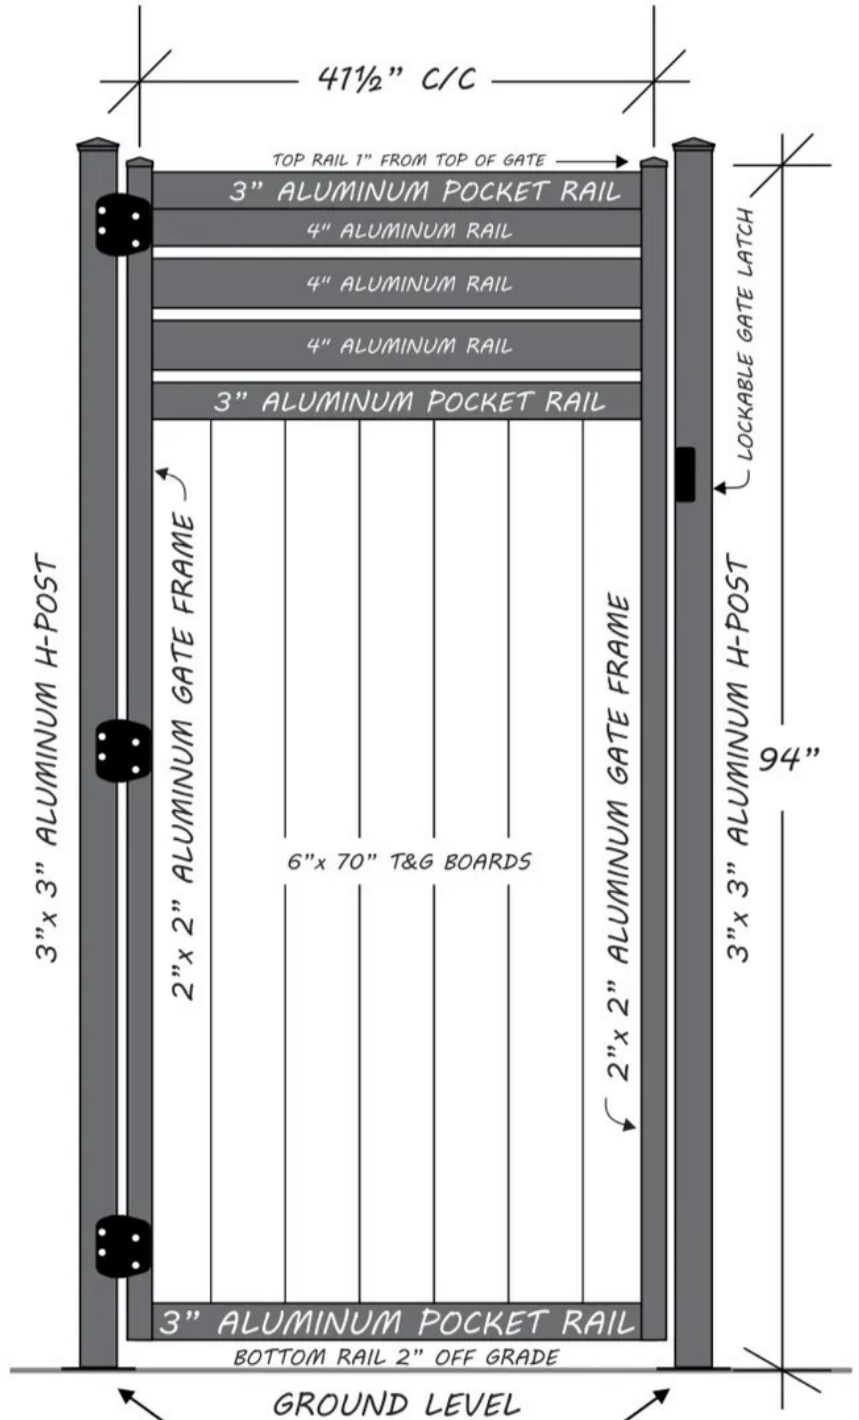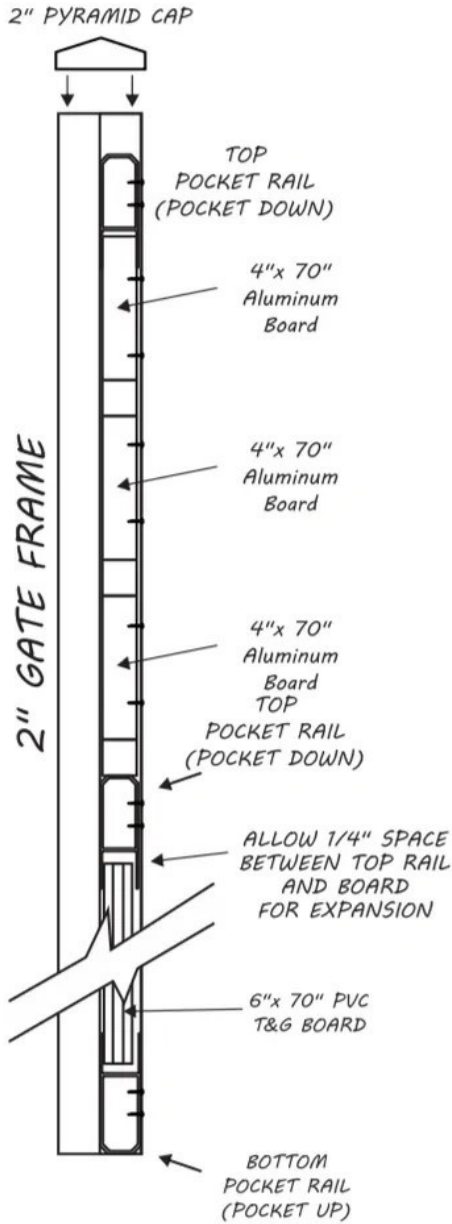

6"x 6"x 1/4" STEEL PLATE

LOCKABLE GATE LATCH

